

SWCRC - LOWER FLOOR PLAN

10. PUBLIC ACCESS

- Lower level public access is provided from the North portion of the site. This will allow entry from the future schools planned for the site.
- Possible connection to ice level dressing rooms of the P3 arena component would occur at this level.

11. CLIMBING WALL CREVASSE


- The start of a four level climbing pinnacle is located on this level.

12. BUILDING SUPPORT

- Service access and receiving is provided from the North parking area. An elevator permits vertical movement to the upper floors.

13. AQUATICS CRAWL SPACE/MECHANICAL

- Sub-deck access to the aquatic area is provided on this level. The lower level of the three storey mechanical component as well as the wave chamber is also located in this space.

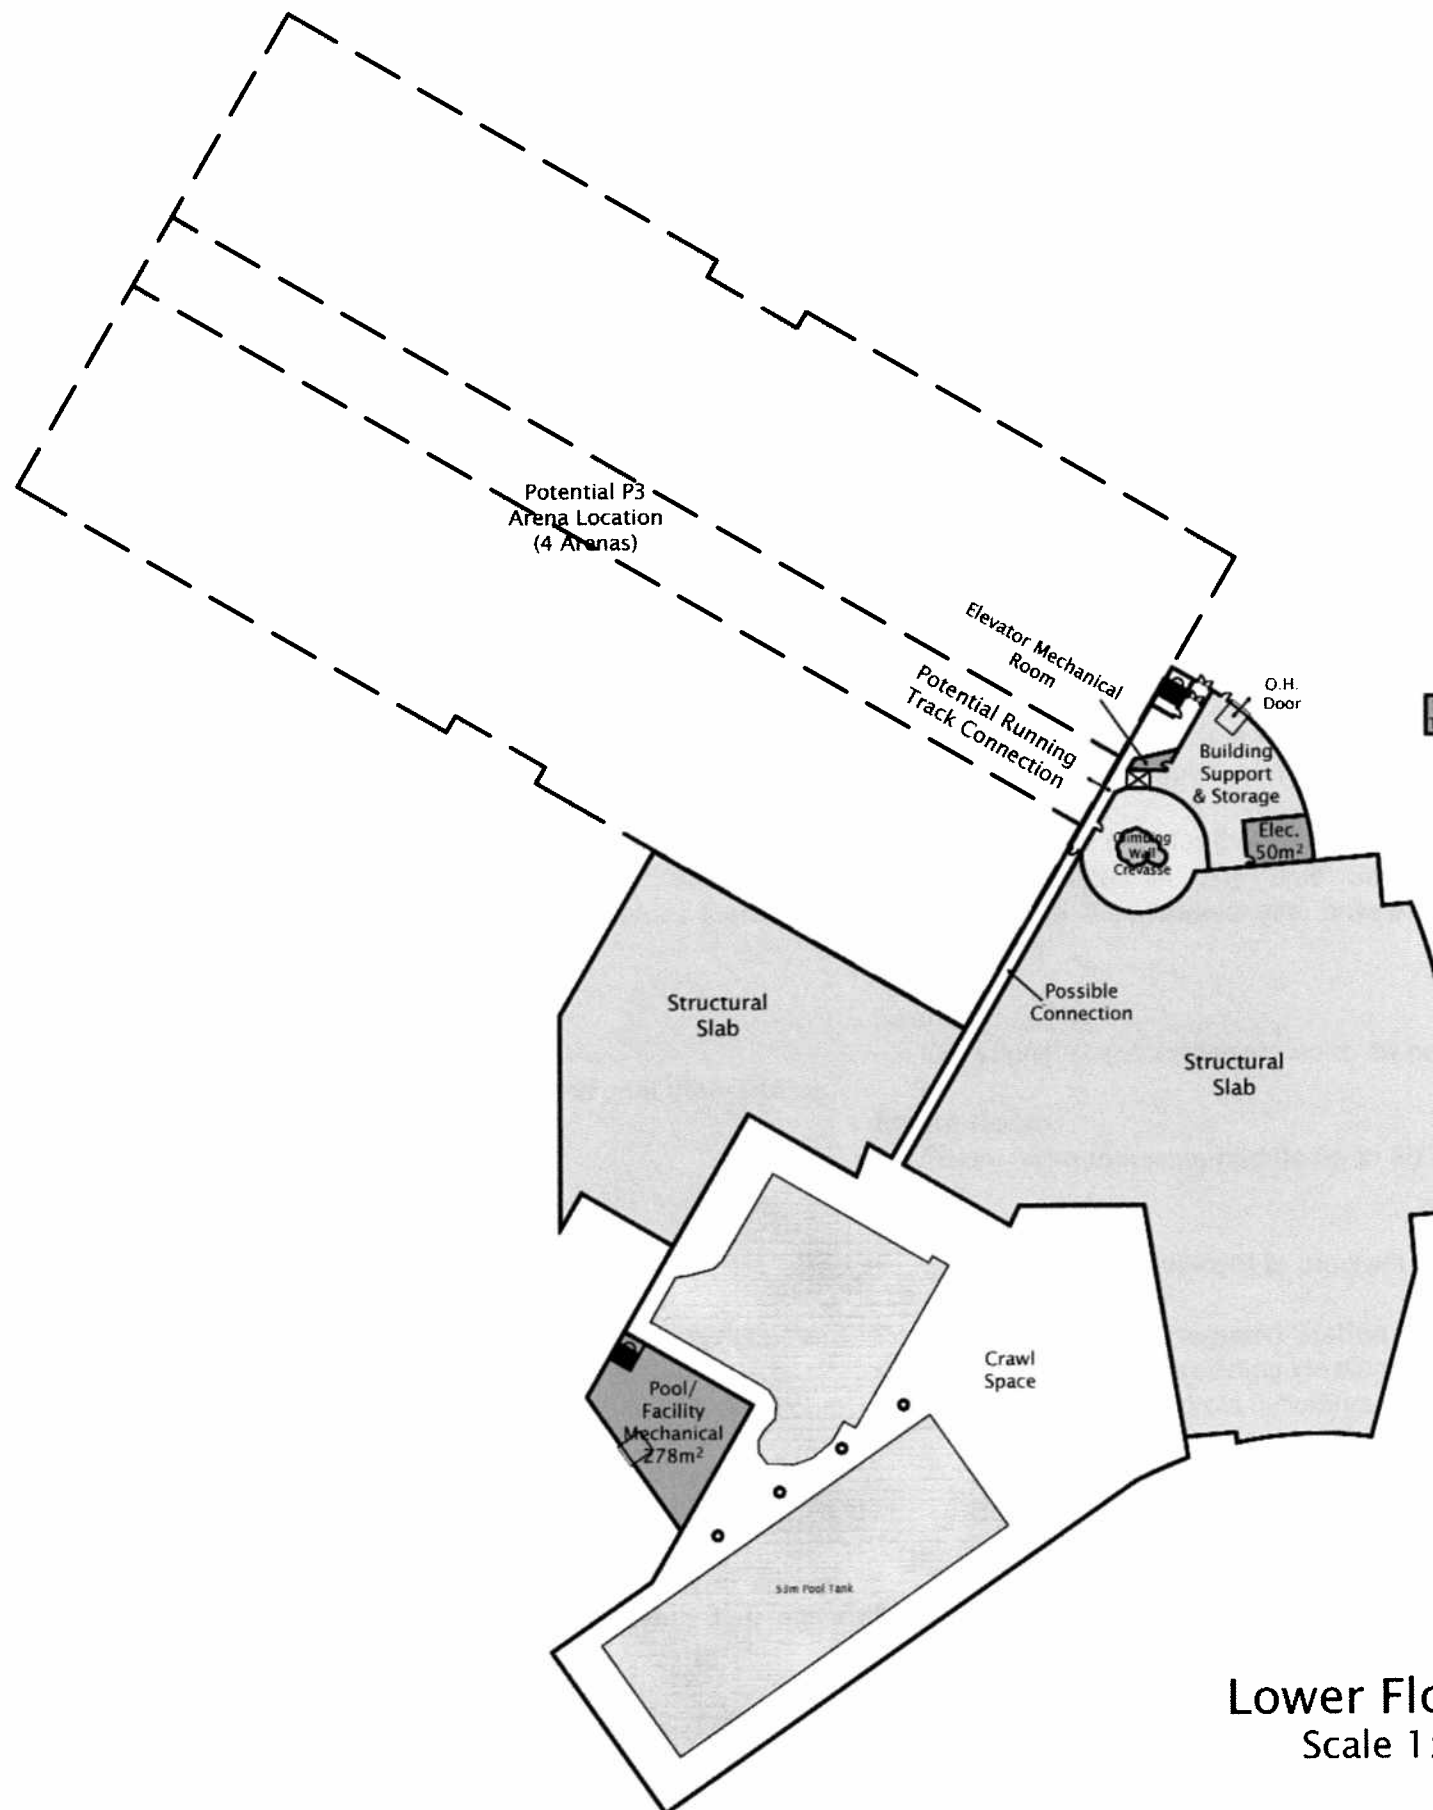

Lower Floor Plan
Scale 1:1000