

**SWCRC - MAIN FLOOR PLAN**

**1. AQUATICS AREA**

- 52 meter, 8-lane pool with two moveable bulkheads and floating program floor.
- Leisure pool has a lazy river, wave action, water spray toys, and a separate tot pool.
- Water slide which is accessed by a stair located along the west pool wall.
- Steam Room, and Hot Tub.
- 75 m2 of pool storage.
- Non-slip deck surface.
- Natural daylight (south, east, and west daylight).
- Deck space for temporary spectator seating with controlled access.
- Acoustic treatments for sound control.
- Three storey (644 m2) pool mechanical space.
- Seating area (tables and chairs) for Leisure pool viewing within aquatics area.
- Change facilities for men, women, and family change are included, with individual showers in the men's and women's change rooms

**2. CHILD CARE / CHILD DEVELOPMENT / PARTY ROOMS**

- Child proof / friendly surfaces
- Natural west and south daylight
- Outdoor access to the outdoor play area.
- Areas for stroller storage, seating, social gatherings, and programmed activity nearby.

**3. FLEXIHALL**


- Capacity for three gymnasium modules (equivalent to one indoor soccer pitch in size) with separate storage areas and team benches.
- Mondo or Robbins type sports floor surface.

**4. MULTIPURPOSE / LEASE SPACE**

- Seven areas throughout the main floor for supportive activity space, including physiotherapy, health care, social services, and retail spaces have been included, pending further program definition.

**5. ADMINISTRATION / CONTROL**

- Control desk located at east end of social heart near the east entry, pool change rooms, and second floor elevator and stairs with visual access to west entry.
- Administration offices located along east end of building with natural daylight and close proximity to control desk and second floor access points. Has visual access to outdoor plaza and public high school access point.

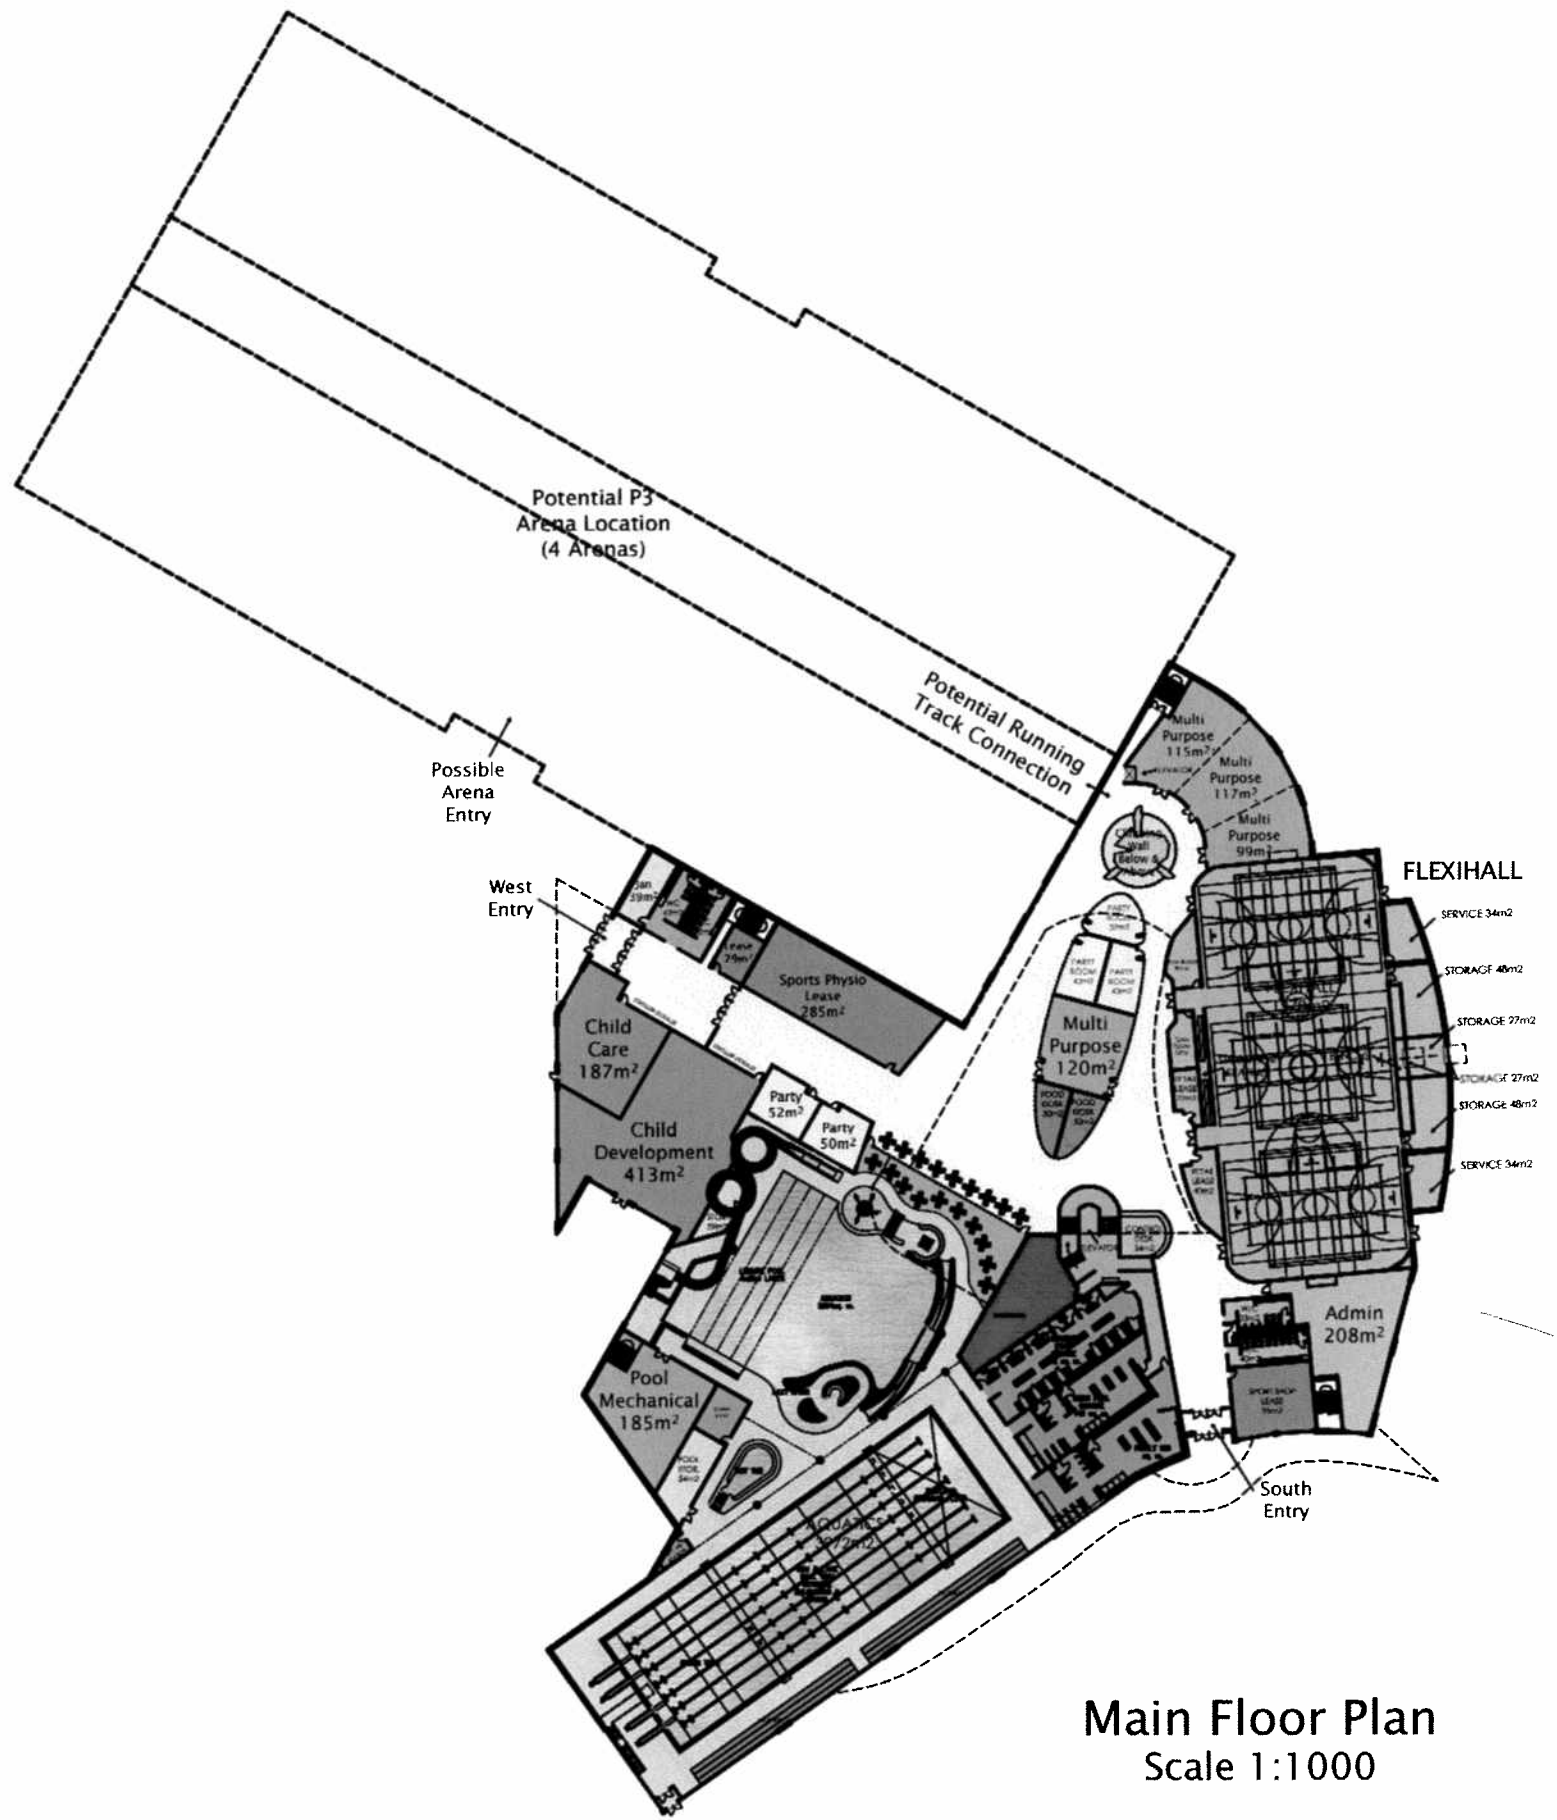

**Main Floor Plan**  
Scale 1:1000